


GENERAL NOTES:


- REFER TO STRUCTURAL ENGINEER'S DRAWINGS FOR DETAILS OF FOOTINGS, SLABS, STAIR AND RAMP DETAILS, AND ALL OTHER STRUCTURAL DETAILS.
- REFER TO CIVIL ENGINEER'S DRAWINGS FOR ROADWORKS, FINISHES TO ROADS AND CARPARKS, SETOUTS AND ROAD DETAILS, PAVED AREAS AND FINISHED EXTERNAL LEVELS.
- REFER TO LANDSCAPE ARCHITECT'S DRAWINGS FOR ALL LANDSCAPE WORKS, SETOUT OF FOOTPATHS, PAVED AREAS, FINISHED PAVING LEVELS AND PLANTING.
- REFER TO LANDSCAPE ARCHITECT'S DRAWINGS AND SPECIFICATION FOR DETAILS OF PROTECTION TO EXISTING TREES TO BE RETAINED.
- REFER TO HYDRAULIC ENGINEER'S DRAWINGS AND SPECIFICATION FOR ALL HYDRAULIC DETAILS.
- REFER TO CIVIL AND HYDRAULIC ENGINEER'S DRAWINGS FOR ALL STORMWATER AND DRAINAGE DETAILS.
- REFER TO ELECTRICAL ENGINEER'S DRAWINGS AND SPECIFICATION FOR ALL DETAILS OF EXTERNAL LIGHTING, POWER, DATA AND ELECTRICAL EQUIPMENT.
- REFER TO MECHANICAL ENGINEER'S DRAWINGS AND SPECIFICATION FOR DETAILS OF MECHANICAL DUCTWORK AND EQUIPMENT.
- REFER TO SIGNAGE AND GRAPHICS DESIGNERS DRAWINGS FOR DETAILS OF ALL SIGNAGE.
- ALL DOORS TO HAVE 100mm LONG NIB UNLESS OTHERWISE NOTED.

NOTES - SITE ELEVATIONS:


- REFER TO DRAWINGS A120-A147 FOR DETAILS RESIDENTIAL ACCOMMODATION.
- REFER TO DRAWINGS A170-A195 FOR DETAILS OF ADMINISTRATION AND LIBRARY EXTENSION.
- REFER TO DRAWINGS A200-213 FOR DETAILS CLASSROOM, SYNDICATE, SENIOR COMMON AND DINING BLOCK.

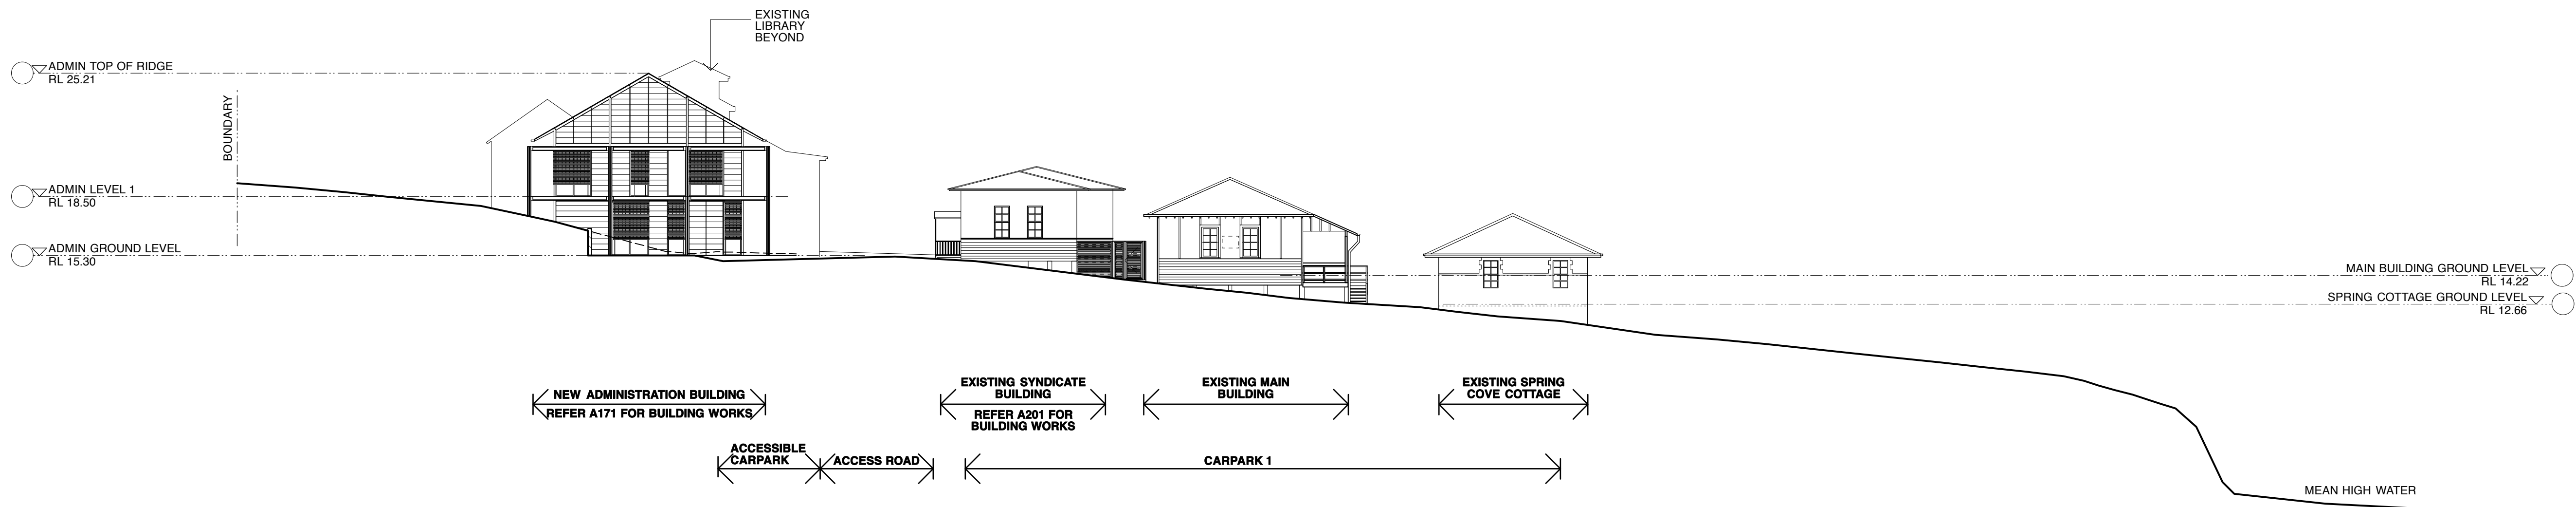

01 EAST THROUGH CARPARK 1
SCALE 1:200

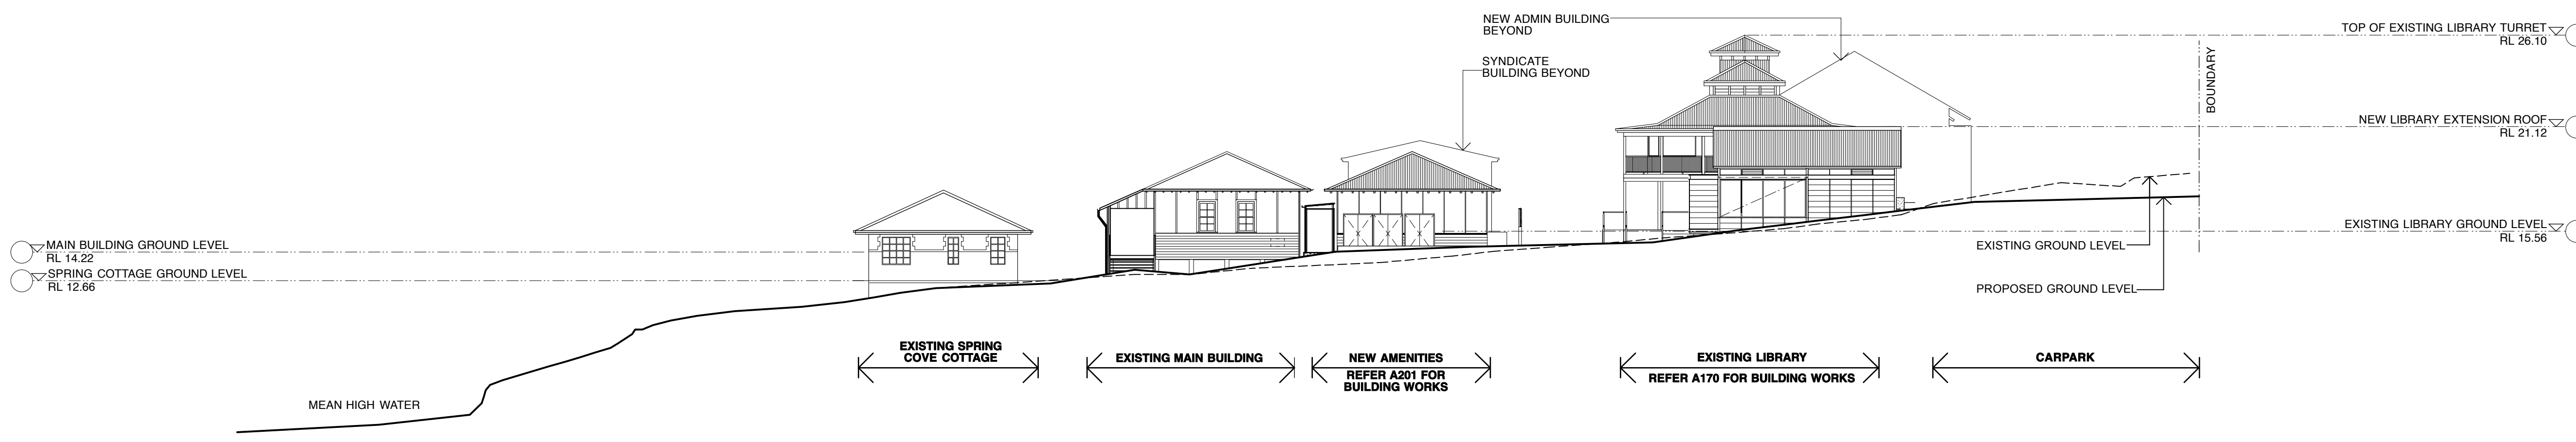

02 WEST THROUGH ROAD
SCALE 1:200

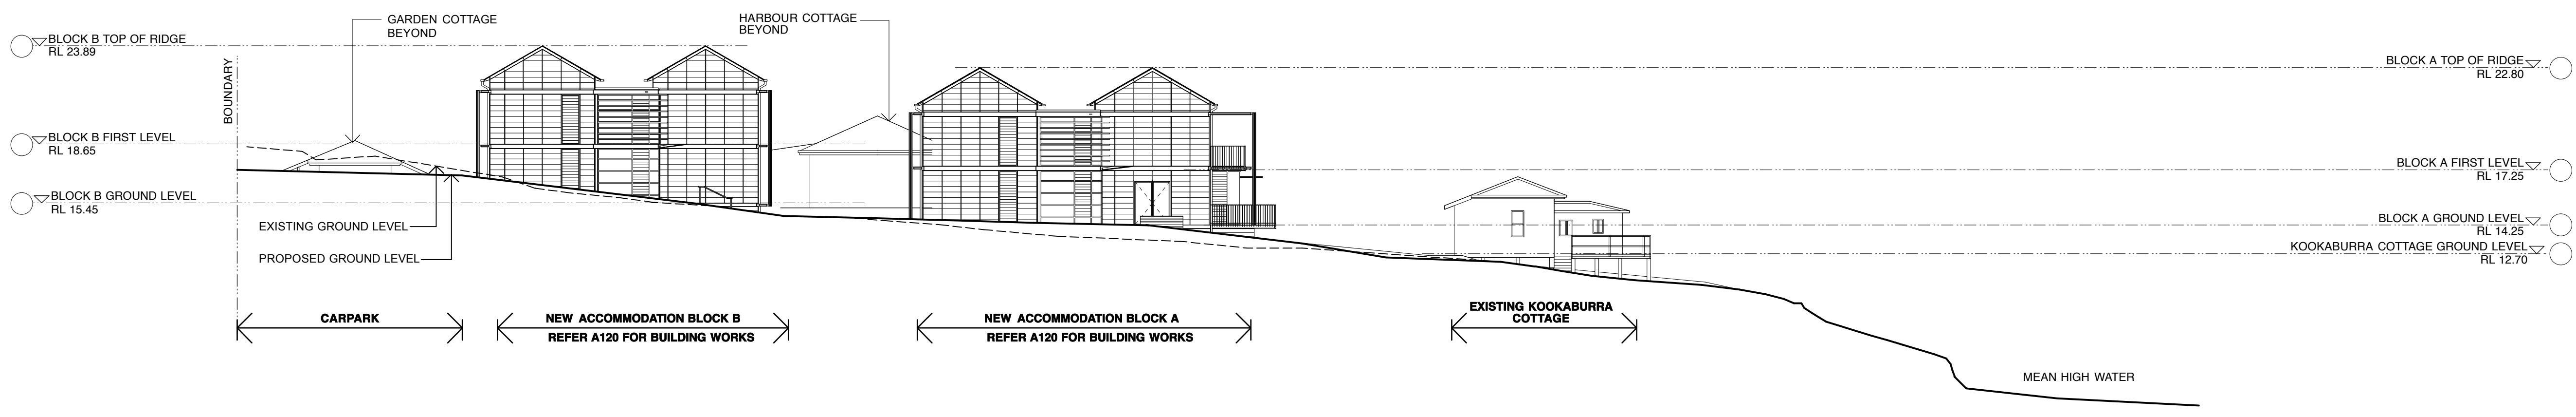

03 EAST THROUGH ROAD
SCALE 1:200

H	13/8/09	ISSUED FOR TENDER
G	16/7/09	ISSUE FOR INFORMATION
F	14/7/09	CONSULTANTS ISSUE
E	29/5/09	CONSULTANTS ISSUE
D	4/5/09	50% COST PLAN ISSUE
C	2/14/09	WORKSHOP REVIEW
B	8/4/09	ISSUED FOR INFORMATION
A	3/3/09	ISSUED TO CONSULTANTS
ISSUE	DATE	REVISION

NOTE: DO NOT SCALE FROM DRAWING. USE FIGURED DIMENSIONS ONLY. CHECK ALL DIMENSIONS ON SITE BEFORE ANY MANUFACTURE OR CONSTRUCTION.

PROJECT: **AUSTRALIAN INSTITUTE OF POLICE MANAGEMENT**
CLIENT: **AUSTRALIAN FEDERAL POLICE**

SITE ELEVATIONS SHEET 3

brewster horth architects
First Floor
85 Commonwealth St, Surry Hills NSW 2010
T 02 8231 7100 F 02 8231 7101 brewsterhorth.com.au

PROJECT # **20816** DWG REV
DATE **13 AUG 2009**
SCALE **1:200** **A108** **H**
DRAWN CD CHW VR

© Copyright of Brewster Horth Pty Limited. 2009. ACN 002 513 153. All rights reserved. Figured dimensions shall be taken in preference to scaling. The Contractor shall check all dimensions on site before commencing work. Brewster Horth Architects is a division of Brewster Horth Pty Limited.