


GENERAL NOTES:

- REFER TO STRUCTURAL ENGINEERS DRAWINGS FOR DETAILS OF FOOTINGS, SLABS, STAIR AND RAMP DETAILS, AND ALL OTHER STRUCTURAL DETAILS.
- REFER TO CIVIL ENGINEERS DRAWINGS FOR ROADWORKS, FINISHES TO ROADS AND CARPARKS, SETOUTS AND ROAD DETAILS, PAVED AREAS AND FINISHED EXTERNAL LEVELS.
- REFER TO LANDSCAPE ARCHITECTS DRAWINGS FOR ALL LANDSCAPE WORKS, SETOUT OF FOOTPATHS, PAVED AREAS, FINISHED PAVING LEVELS AND PLANTING.
- REFER TO LANDSCAPE ARCHITECTS DRAWINGS AND SPECIFICATION FOR DETAILS OF EXISTING TREES TO BE RETAINED.
- REFER TO HYDRAULIC ENGINEERS DRAWINGS AND SPECIFICATION FOR ALL HYDRAULIC DETAILS.
- REFER TO CIVIL AND HYDRAULIC ENGINEERS DRAWINGS FOR ALL STORMWATER AND DRAINAGE DETAILS.
- REFER TO ELECTRICAL ENGINEERS DRAWINGS AND SPECIFICATION FOR ALL DETAILS OF EXTERNAL LIGHTING, POWER, DATA AND ELECTRICAL EQUIPMENT.
- REFER TO MECHANICAL ENGINEERS DRAWINGS AND SPECIFICATION FOR DETAILS OF MECHANICAL DUCTWORK AND EQUIPMENT.
- REFER TO SIGNAGE AND GRAPHICS DESIGNERS DRAWINGS FOR DETAILS OF ALL SIGNAGE.
- ALL DOORS TO HAVE 100mm LONG NIB UNLESS OTHERWISE NOTED

NOTES - SITE PLAN:

- REFER TO DRAWINGS A120-A147 FOR DETAILS RESIDENTIAL ACCOMMODATION.
- REFER TO DRAWINGS A170-A195 FOR DETAILS OF ADMINISTRATION AND LIBRARY EXTENSION.
- REFER TO DRAWINGS A200-213 FOR DETAILS CLASSROOM, SYNDICATE, SENIOR COMMON AND DINING BLOCK.

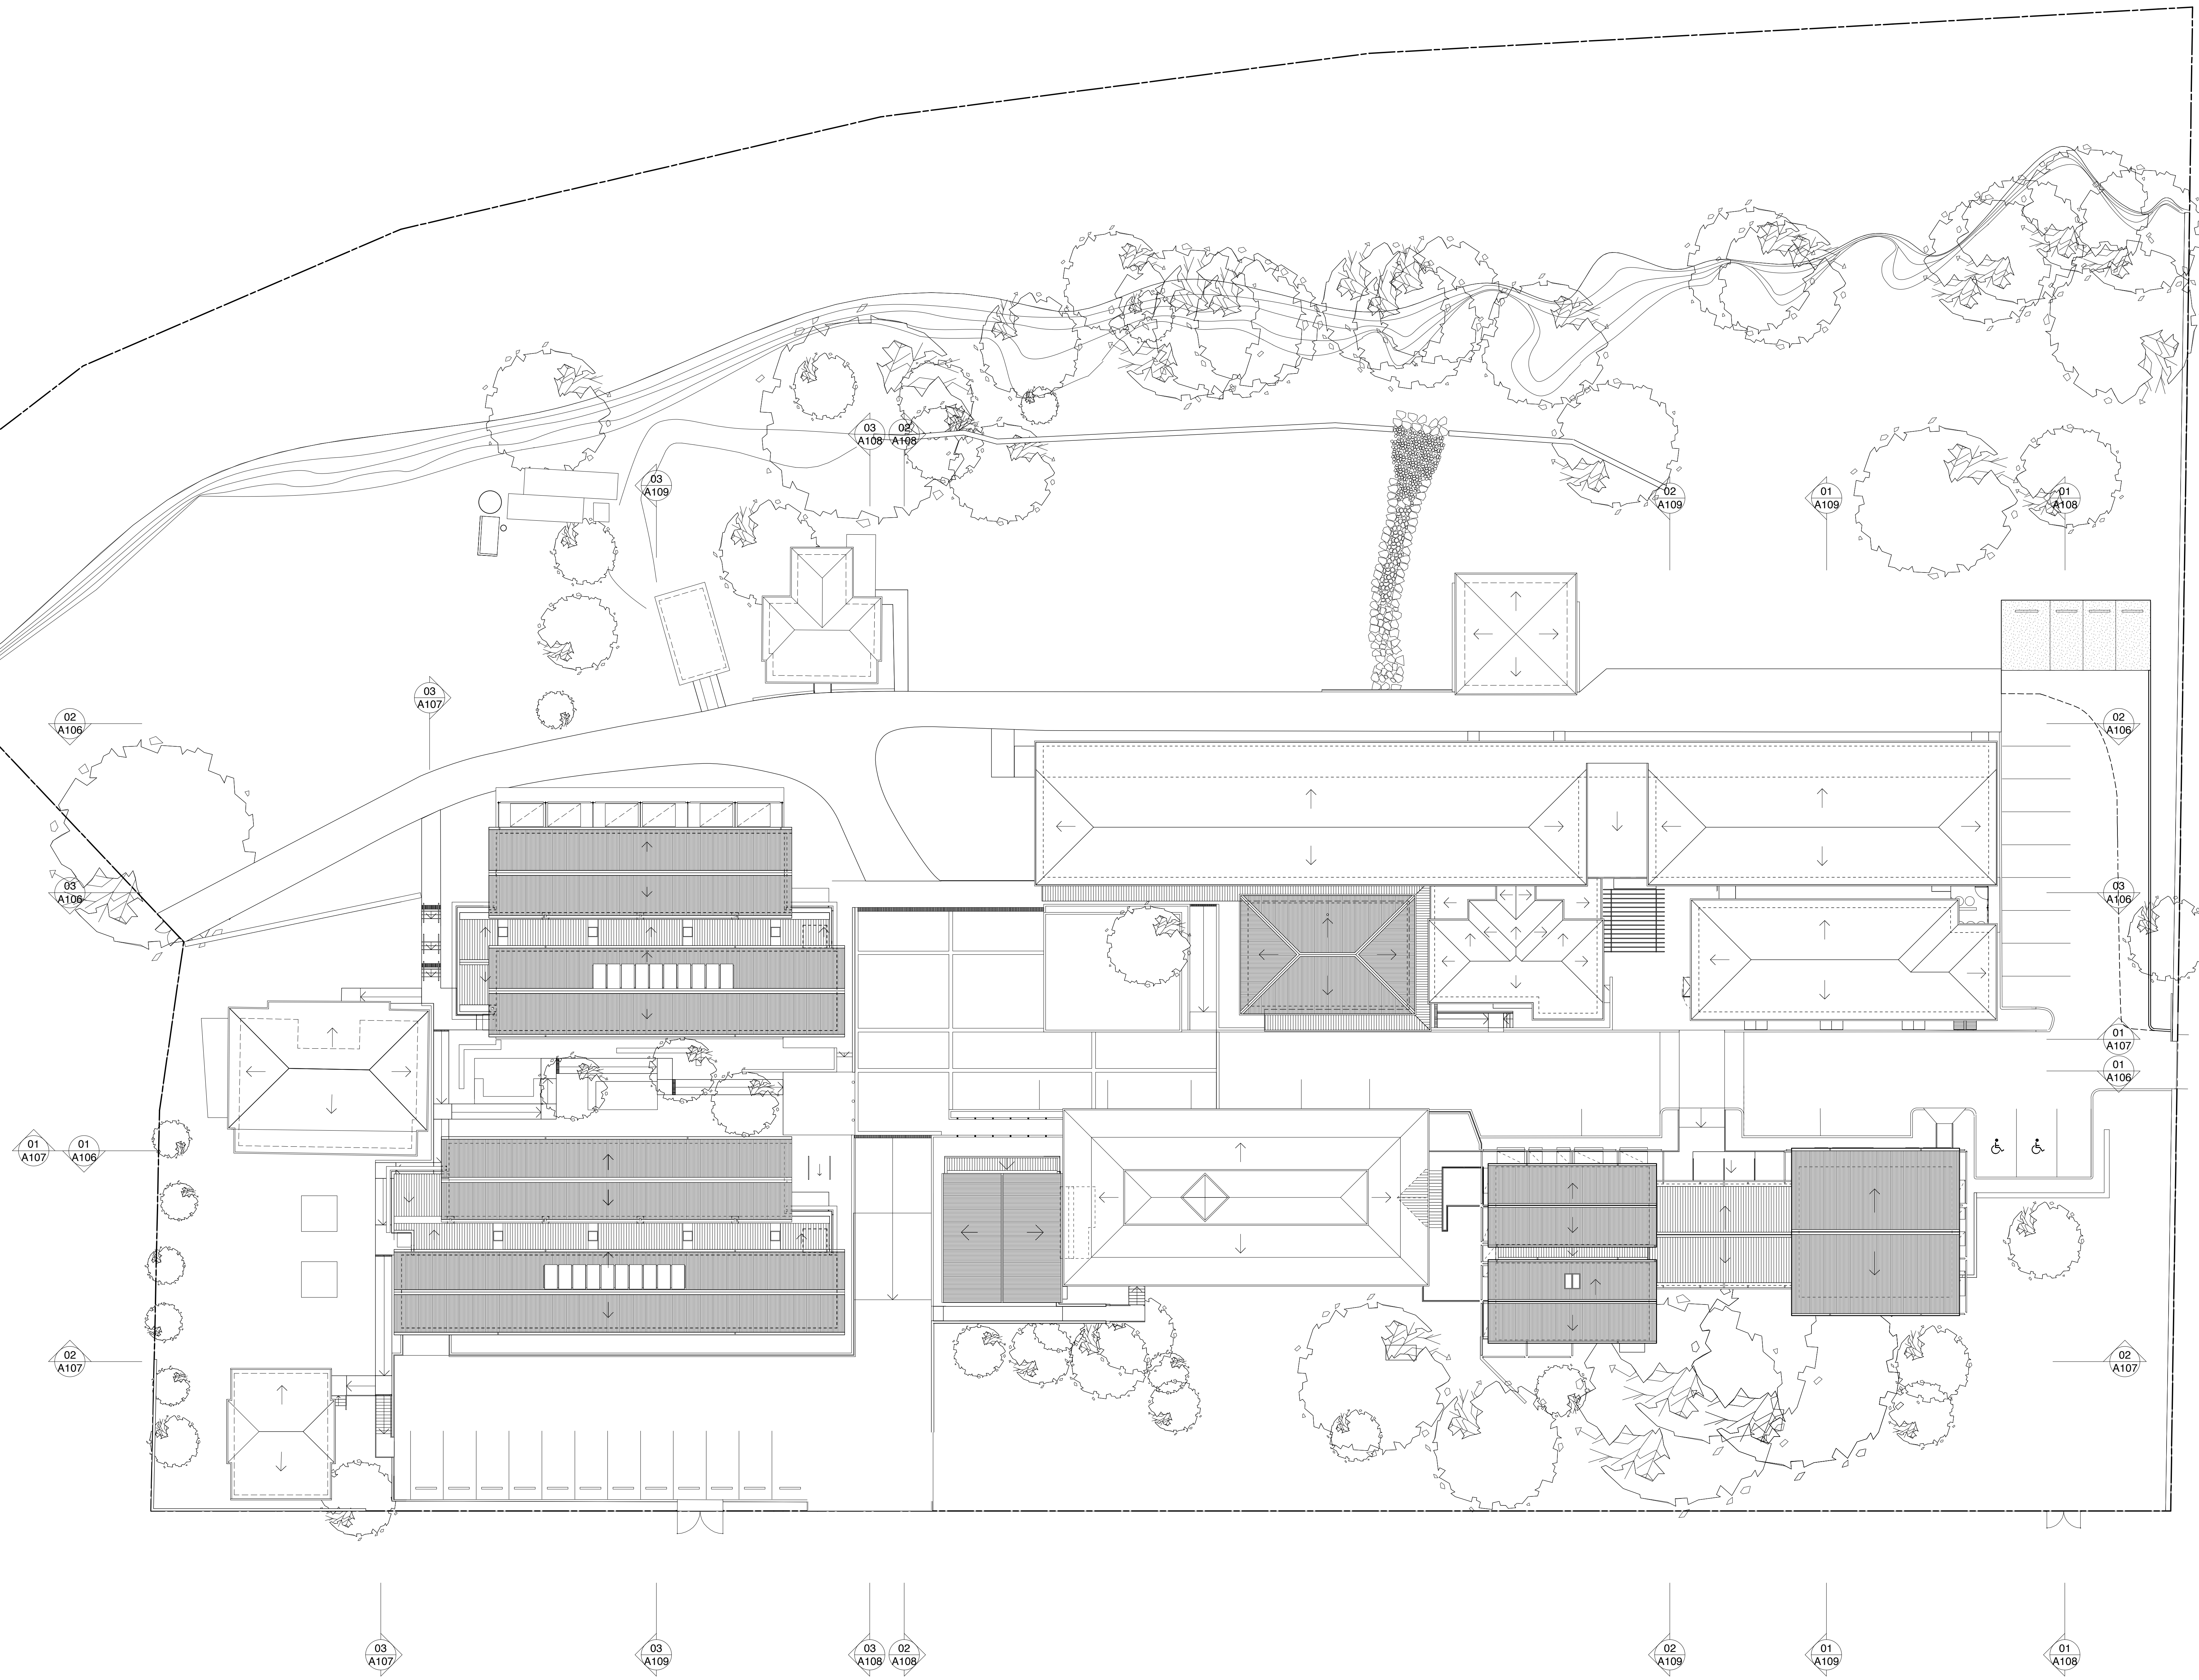

J	13/8/09	ISSUED FOR TENDER
I	20/7/09	CONSULTANTS ISSUE
H	16/7/09	ISSUE FOR INFORMATION
G	14/7/09	CONSULTANTS ISSUE
F	29/5/09	CONSULTANTS ISSUE
E	04/05/09	50% COST PLAN ISSUE
D	28/04/09	ISSUE FOR INFORMATION
C	21/04/09	WORKSHOP REVIEW
DATE		REVISION

NOTE: DO NOT SCALE FROM DRAWING. USE FIGURED DIMENSIONS ONLY. CHECK ALL DIMENSIONS ON SITE BEFORE ANY MANUFACTURE OR CONSTRUCTION.

AUSTRALIAN INSTITUTE OF POLICE MANAGEMENT

CLIENT: AUSTRALIAN FEDERAL POLICE

SITE ROOF PLAN

brewster hjorth architects
 First Floor
 85 Commonwealth St, Surry Hills NSW 2010
 T 02 8231 7100 F 02 8231 7101 brewsterhjorth.com.au

PROJECT # **20816** DWG
 DATE 13 AUG 2009
 SCALE **1:200** **A105** **J**

DESIGNER CD DWG VR

© Copyright of Brewster Hjorth Pty Limited. 2009. ACN 002 513 153. All rights reserved. Figured dimensions shall be taken in preference to scaling. The Contractor shall check all dimensions on site before commencing work. Brewster Hjorth Architects is a division of Brewster Hjorth Pty Limited.